



THIS DRAWING TO BE READ IN CONJUNCTION WITH ALL RELEVANT DRAWINGS AND SPECIFICATIONS. DO NOT SCALE FROM THIS DRAWING. FIGURE DIMENSION ONLY TO BE USED. ALL DIMENSIONS ARE IN MILLIMETERS EXCEPT WHERE SHOWN. ANY DISCREPANCIES ON THIS DRAWING OR ON SITE ARE TO BE REPORTED TO THE BIOCYCLE LTD. THIS DRAWING IS THE PROPERTY OF BIOCYCLE LTD. IT IS A CONFIDENTIAL DOCUMENT AND MUST NOT BE COPIED, OR ITS CONTENT DIVULGED WITHOUT PRIOR WRITTEN CONSENT.

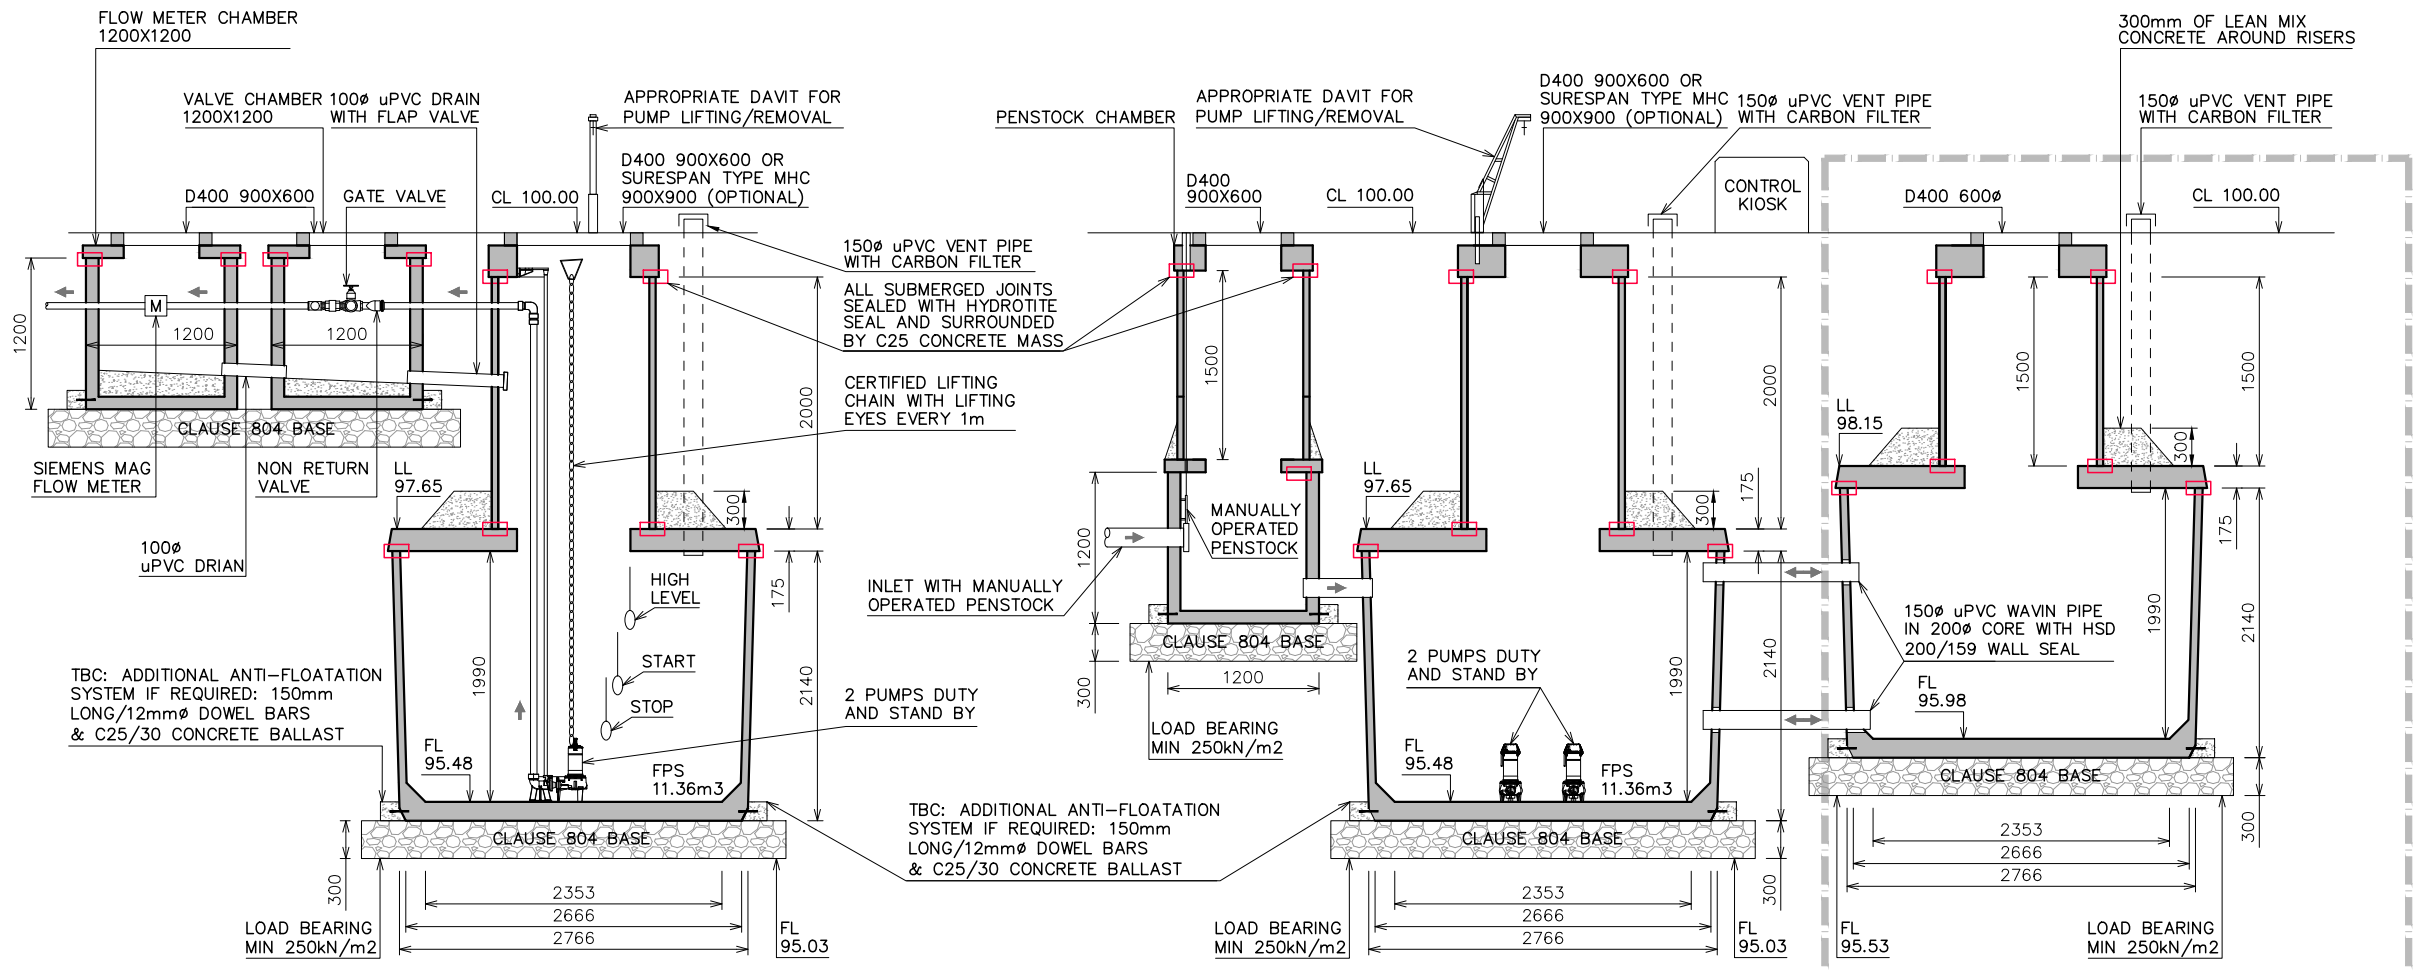

SECTION B-B

SECTION A-A

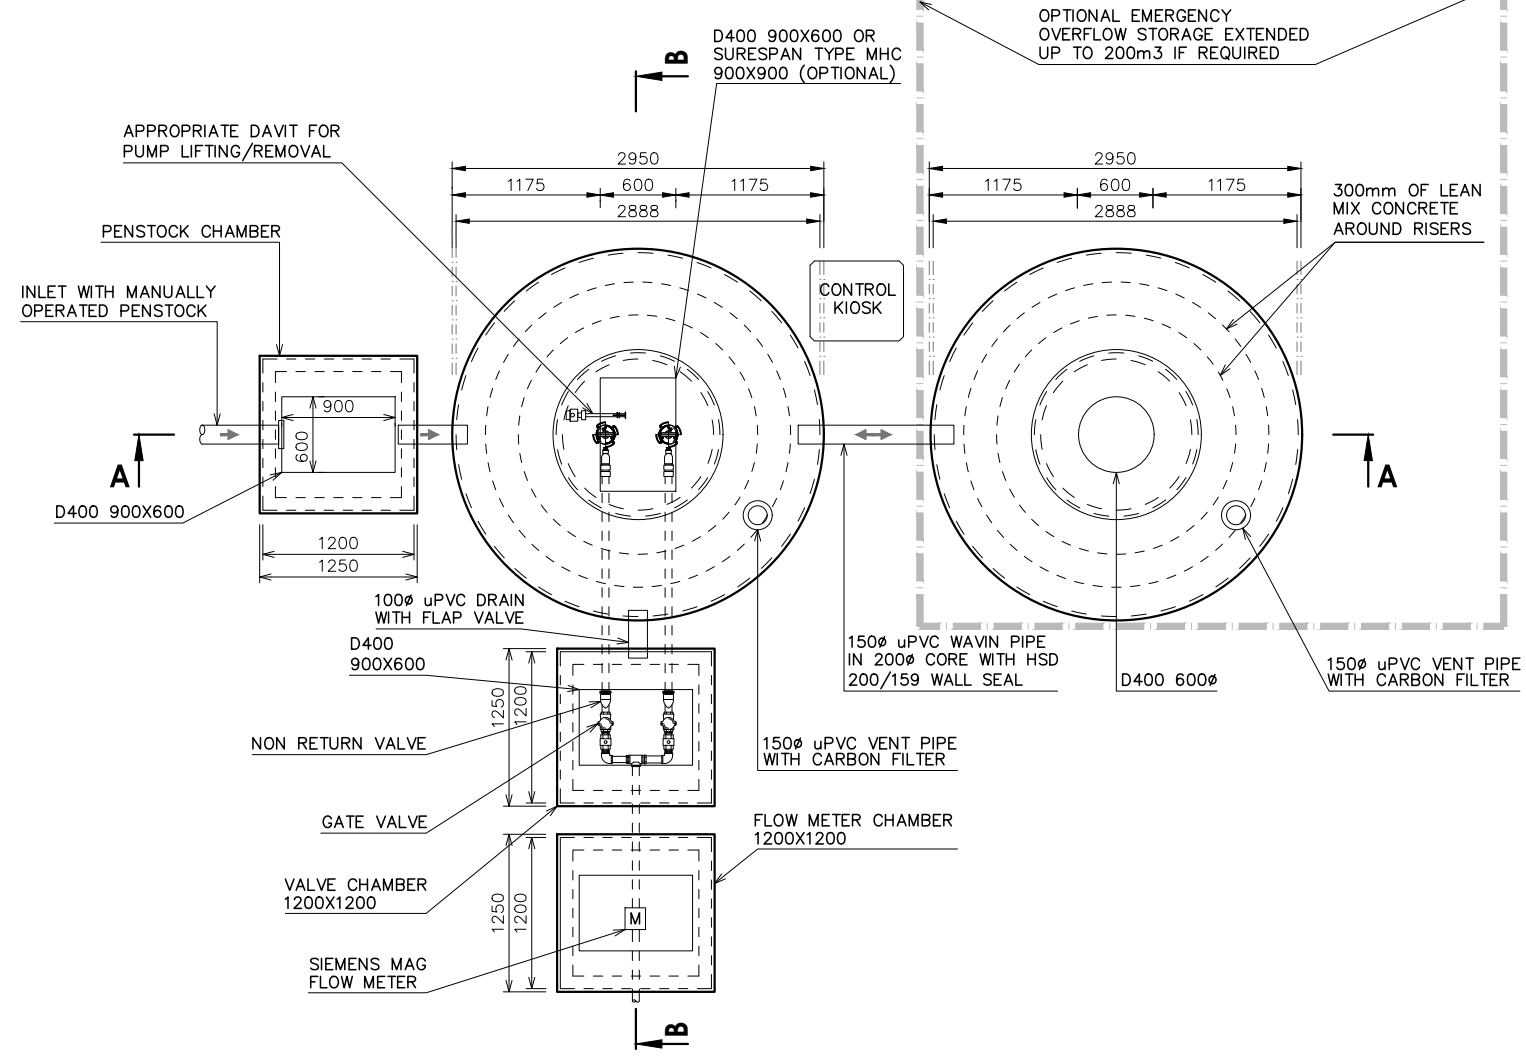

LAYOUT PLAN

REV.	DATE	DESCRIPTION
CLIENT: BIOCYCLE		
PROJECT: TYPICAL FOUL WATER PUMP STATION AND 24 HOURS EMERGENCY STORAGE TANK		
DRAWING TITLE: LAYOUT PLAN, SECTIONS AND DETAILS		
SCALE: NTS @ A3		
DATE: FEBRUARY 2019		
DRAWING NUMBER: 307-C02		
DRAWING STATUS: DRAFT FOR DISCUSSION PURPOSES ONLY		
DRAWN BY: WALDEMAR DEBOWSKI		
REVISION:		



Biocycle Ltd.  
Dublin  
Main Office  
Unit 107  
Baldoye Industrial Estate  
Dublin 13, Ireland  
Low Call: 1890 929 612  
Tel: 01 8391000  
Email: info@biocycle.ie