



THIS DRAWING TO BE READ IN CONJUNCTION WITH ALL RELEVANT DRAWINGS AND SPECIFICATIONS. DO NOT SCALE FROM THIS DRAWING. FIGURE DIMENSION ONLY TO BE USED. ALL DIMENSIONS ARE IN MILLIMETERS EXCEPT WHERE SHOWN. ANY DISCREPANCIES ON THIS DRAWING OR ON SITE ARE TO BE REPORTED TO THE BIOCYCLE LTD. THIS DRAWING IS THE PROPERTY OF BIOCYCLE LTD, IT IS A CONFIDENTIAL DOCUMENT AND MUST NOT BE COPIED, OR ITS CONTENT DIVULGED WITHOUT PRIOR WRITTEN CONSENT.

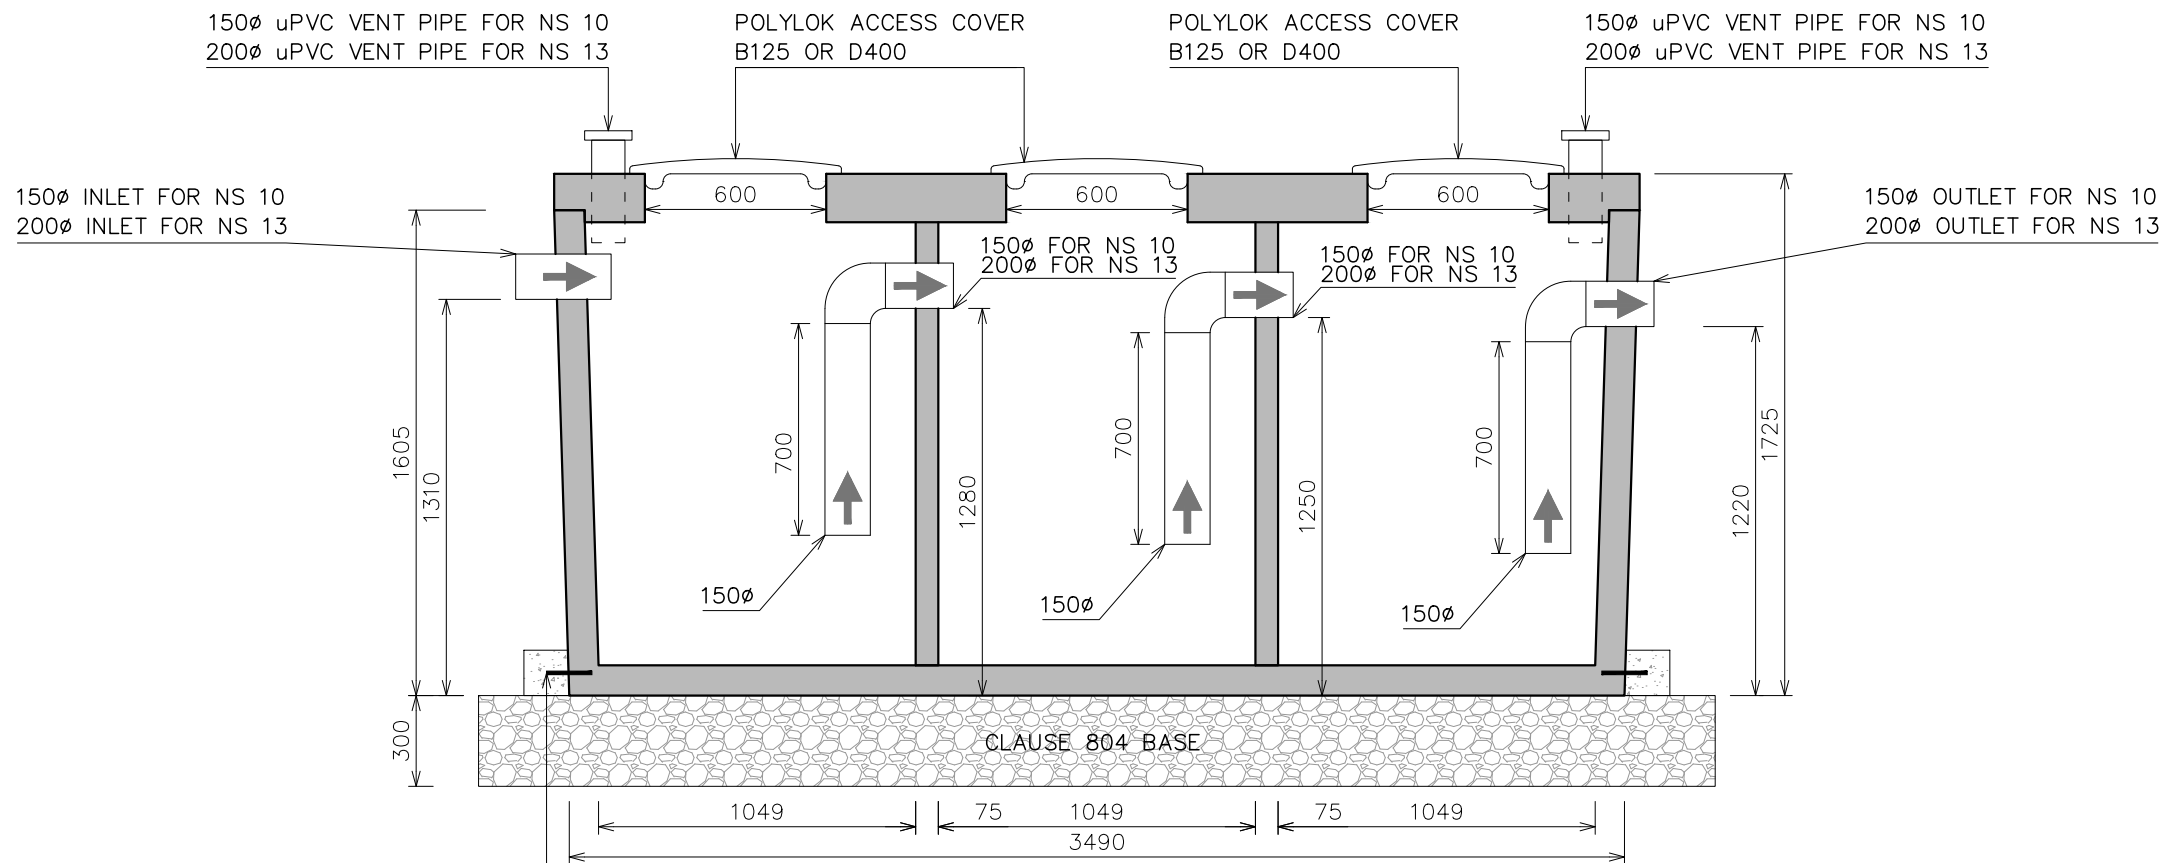

TBC: ADDITIONAL ANTI-FLOATATION SYSTEM
IF REQUIRED: 150mm LONG/12mmØ DOWEL
BARS & C25/30 CONCRETE BALLAST

SECTION A-A

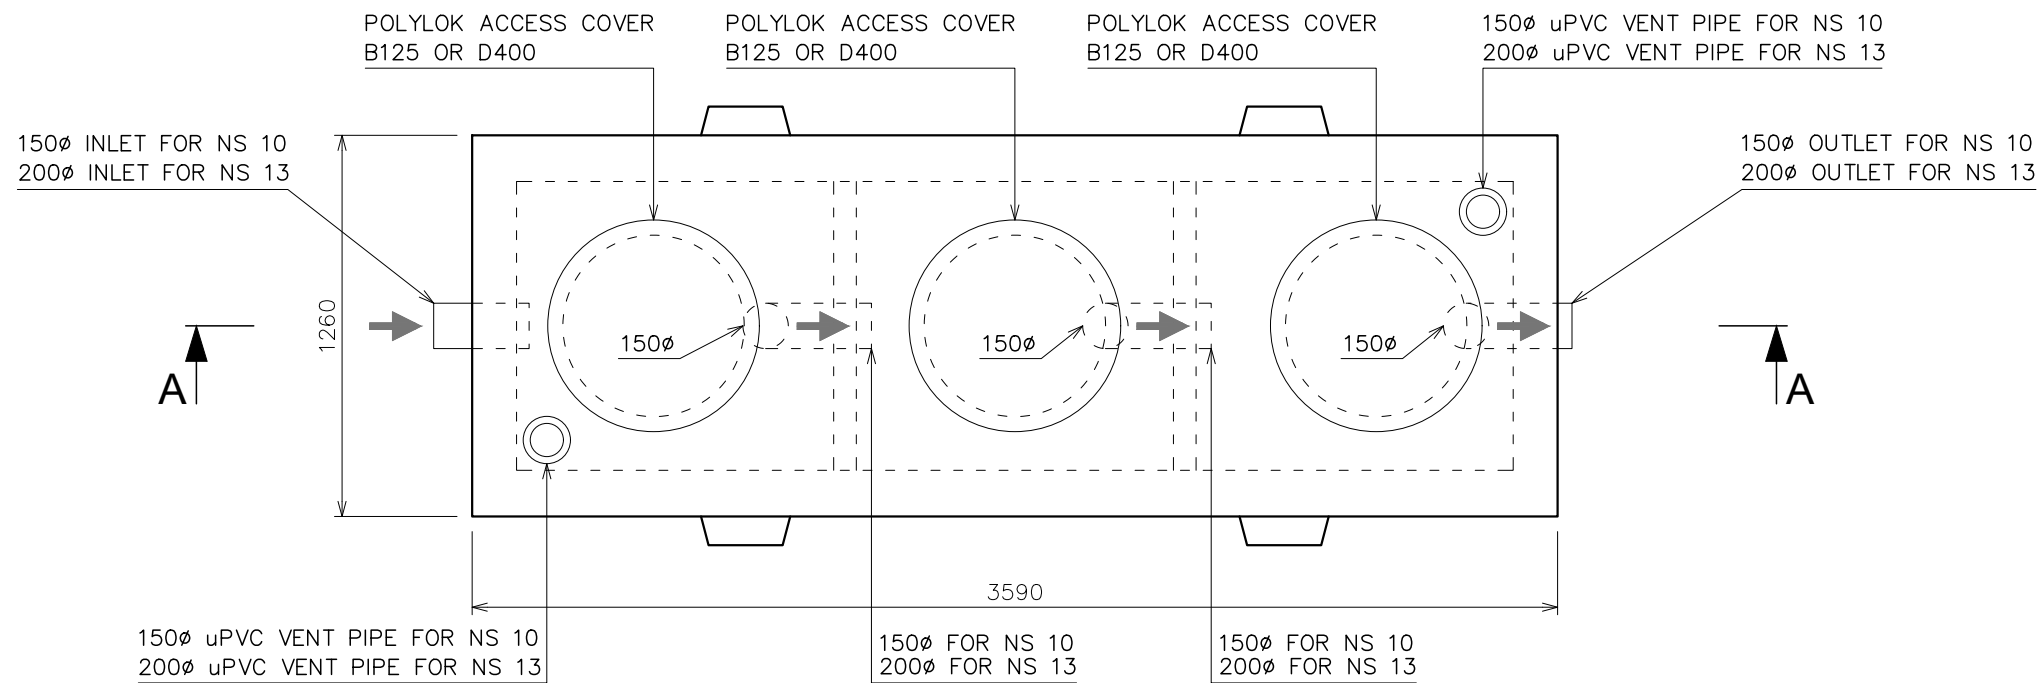

LAYOUT PLAN

REV.	DATE	DESCRIPTION
CLIENT:		
BIOCYCLE		
PROJECT:		
GREASE TRAP		
DRAWING TITLE:		
LAYOUT PLAN AND SECTION		
SCALE: 1:25 @ A3		
DATE: JUNE 2019		
DRAWING NUMBER: 325-C01		
DESCRIPTION		
bioCYCLE™ Wastewater Treatment Solutions		
Biocycle Ltd. Dublin Main Office Unit 107 Baldoye Industrial Estate Dublin 13, Ireland Low Call: 1890 929 612 Tel: 01 8391000 Email: info@biocycle.ie		
DRAWING STATUS: DRAFT FOR DISCUSSION PURPOSES ONLY		
DRAWN BY: WALDEMAR DEBOWSKI		
REVISION:		