


**SECTION A-A**

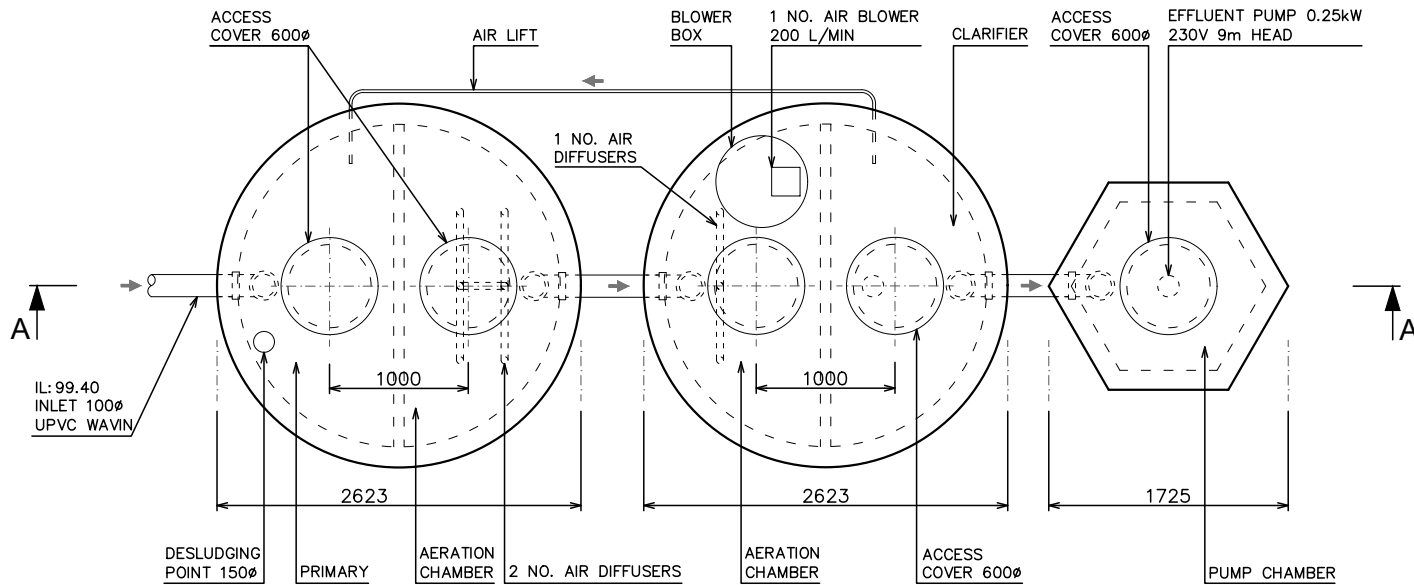

**LAYOUT PLAN**

20PE	Working Volume [m3]	Surface Area [m2]	Tank Weight [t]	Lid Weight [t]
Primary	3.5	2.3	5.5	2.2
Aeration 1	3.5	2.2		
Aeration 2	3.5	2.2		
Clarifier	3.3	2.2	5.5	2.2
Effluent Sump	2.1	1.5	3.3	1.2
Max Load Bearing: 10kN/m2 UDL or 1m overburden DL				



Biocycle Ltd.  
Main Office  
Unit 107 Baldoyle Industrial Estate  
Dublin 13, Ireland  
Low Call: 1890 929 612  
Tel: 01 8391000  
Email: info@biocycle.ie

CLIENT:  
BIOCYCLE

PROJECT:  
SR 66  
POPULATION  
EQUIVALENT 20 PE

DRAWING TITLE:  
PLANS AND SECTION

REV.	DATE	DESCRIPTION
SCALE:	NTS @ A4	DRAWING STATUS: DRAFT FOR DISCUSSION PURPOSES ONLY
DATE:	MARCH 2019	DRAWN BY: WALDEMAR DEBOWSKI
DRAWING NUMBER: 314-C06		REVISION: