



THIS DRAWING TO BE READ IN CONJUNCTION WITH ALL RELEVANT DRAWINGS AND SPECIFICATIONS. DO NOT SCALE FROM THIS DRAWING. FIGURE DIMENSION ONLY TO BE USED. ALL DIMENSIONS ARE IN MILLIMETERS EXCEPT WHERE SHOWN. ANY DISCREPANCIES ON THIS DRAWING OR ON SITE ARE TO BE REPORTED TO THE BIOCYCLE LTD. THIS DRAWING IS THE PROPERTY OF BIOCYCLE LTD. IT IS A CONFIDENTIAL DOCUMENT AND MUST NOT BE COPIED, OR ITS CONTENT DIVULGED WITHOUT PRIOR WRITTEN CONSENT.

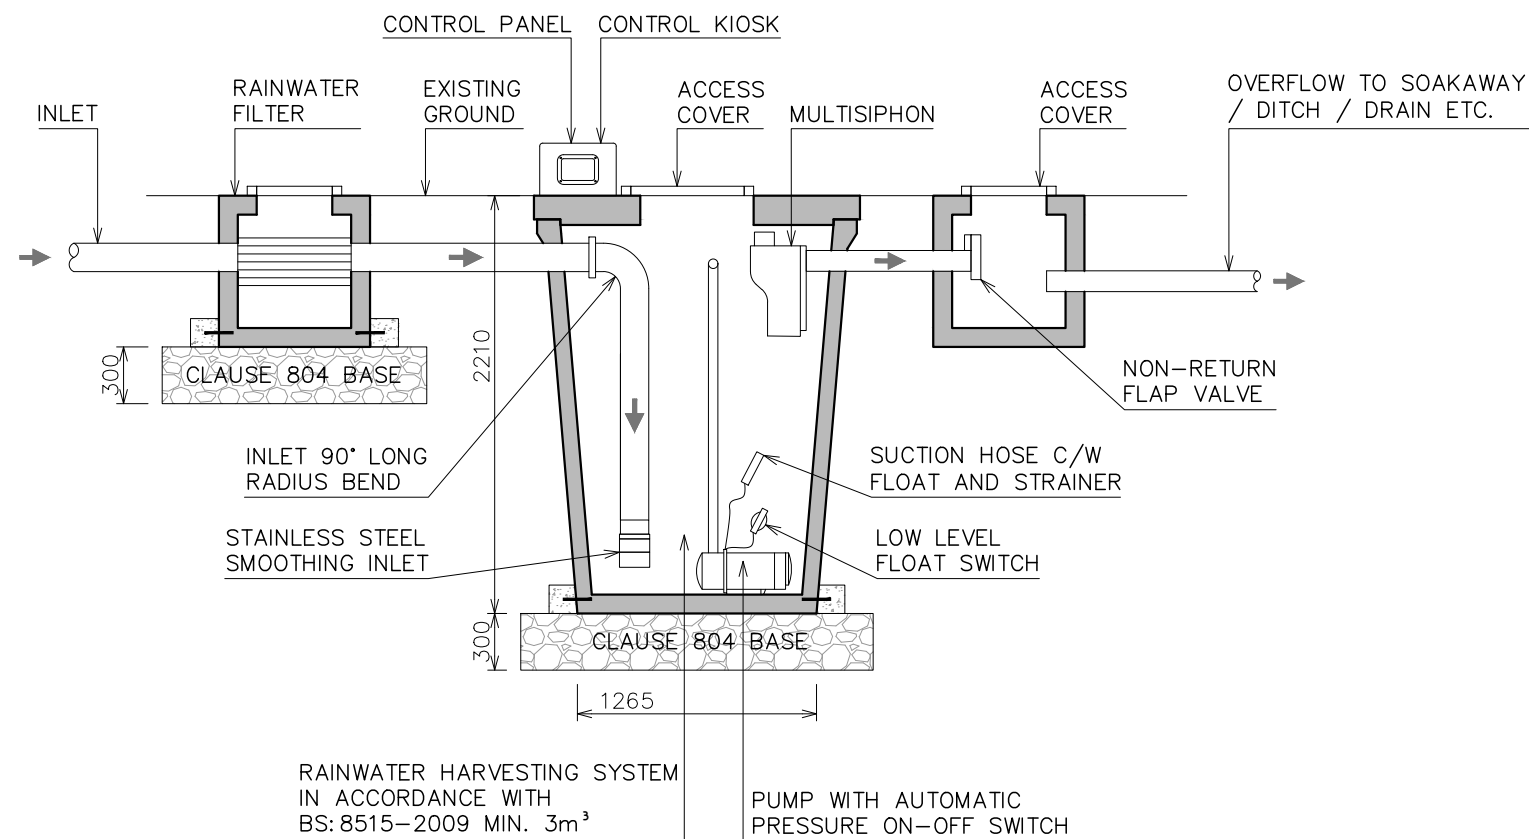

**SECTION A-A**

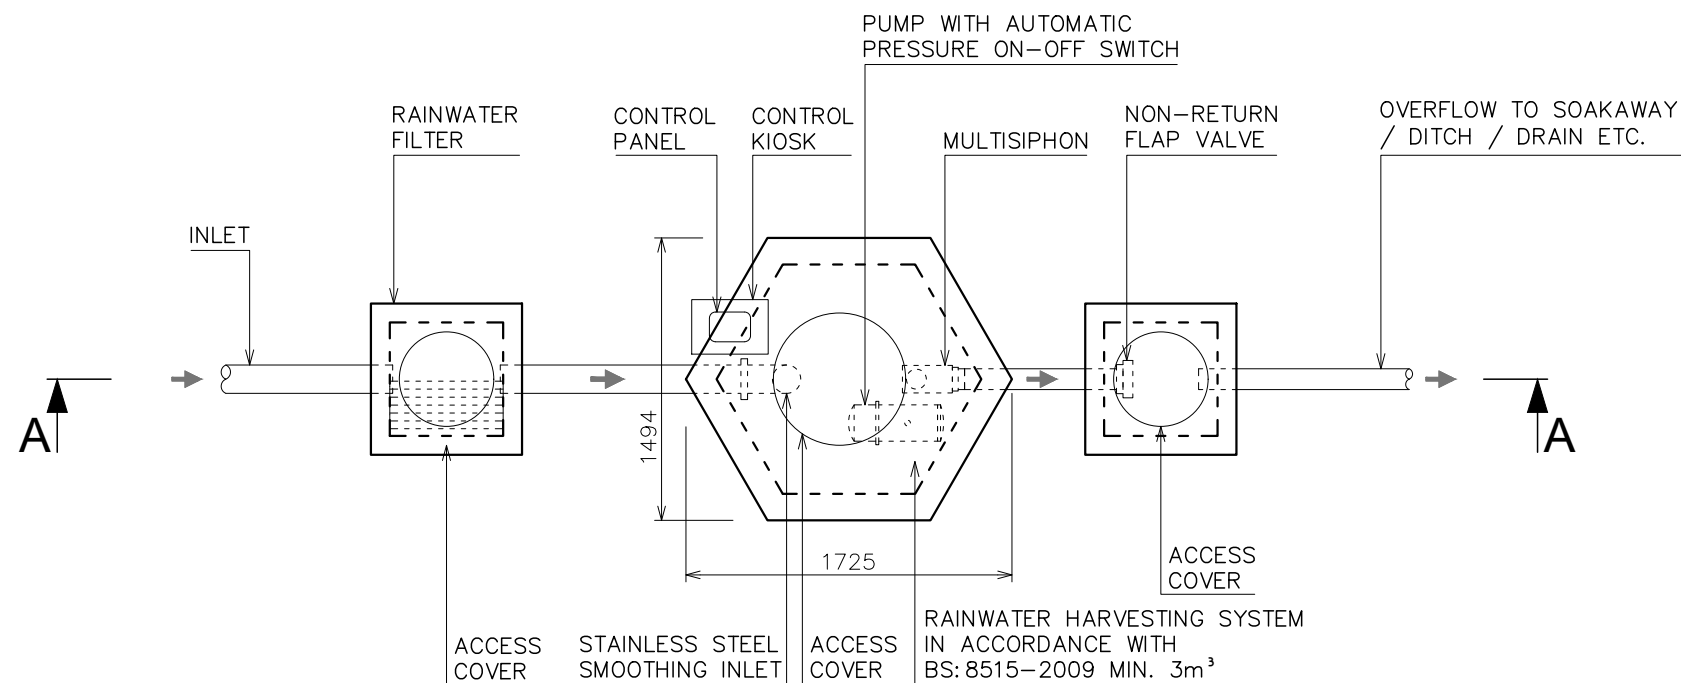

**LAYOUT PLAN**

REV.	DATE	DESCRIPTION
<p>CLIENT: BIOCYCLE</p>		
<p>PROJECT: RAINWATER HARVESTING SYSTEM - 3m<sup>3</sup></p>		
<p>DRAWING TITLE: LAYOUT PLAN AND TYPICAL SECTION</p>		
<p>SCALE: NTS @ A3</p>		
<p>DATE: JUNE 2019</p>		
<p>DRAWING NUMBER: 338-C01</p>		
<p>bioCYCLE™ Wastewater Treatment Solutions</p>		<p>Biocycle Ltd. Dublin Main Office Unit 107 Baldoye Industrial Estate Dublin 13, Ireland</p> <p>Low Call: 1890 929 612 Tel: 01 8391000 Email: info@biocycle.ie</p>
<p>DRAWING STATUS: DRAFT FOR DISCUSSION PURPOSES ONLY</p>		<p>DRAWN BY: WALDEMAR DEBOWSKI</p>
<p>REVISION:</p>		