



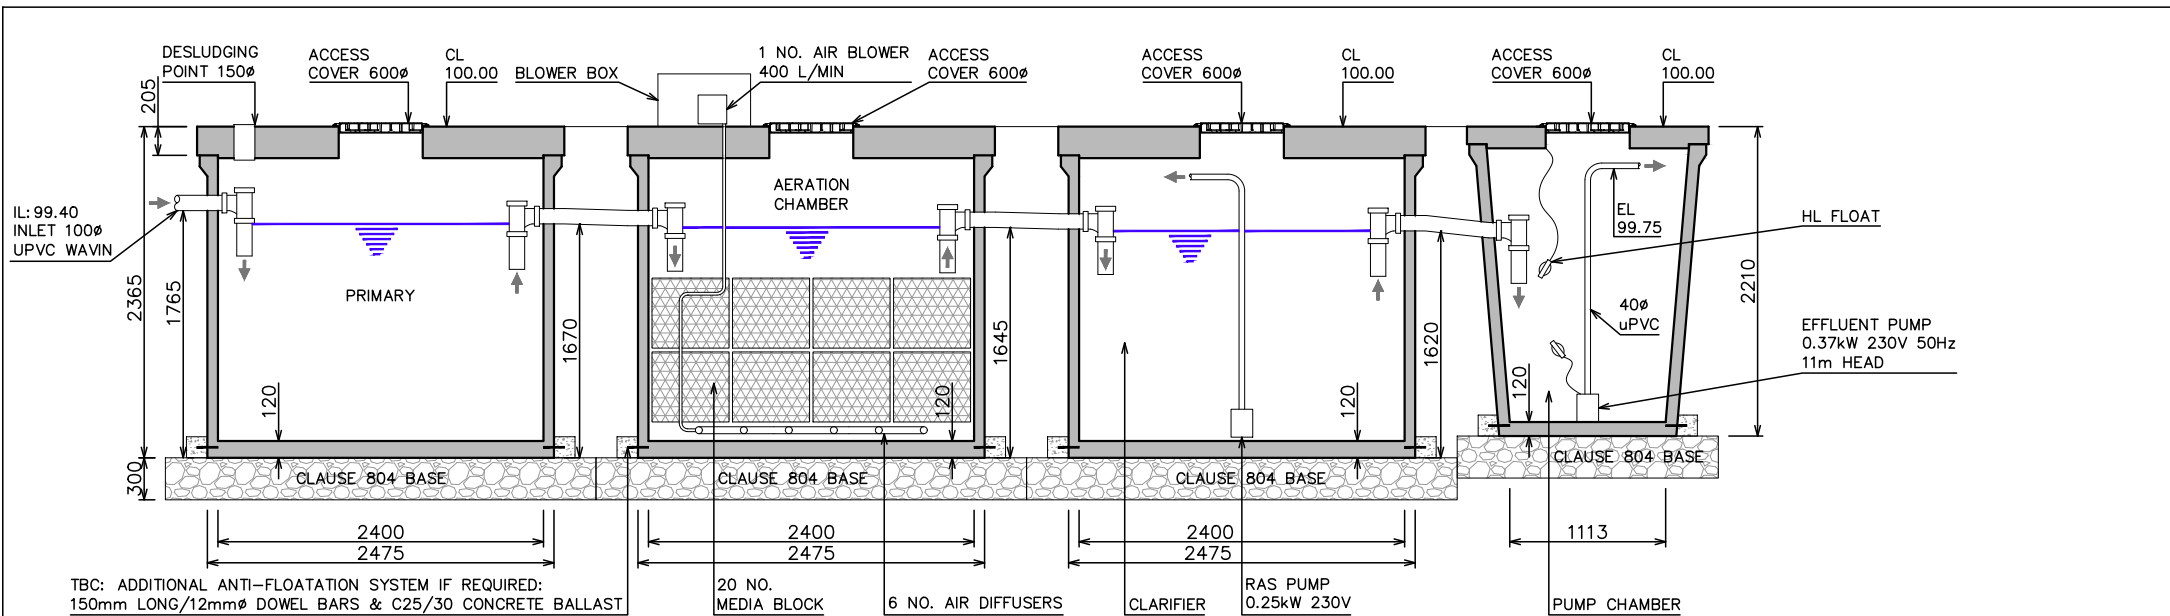

SECTION A-A

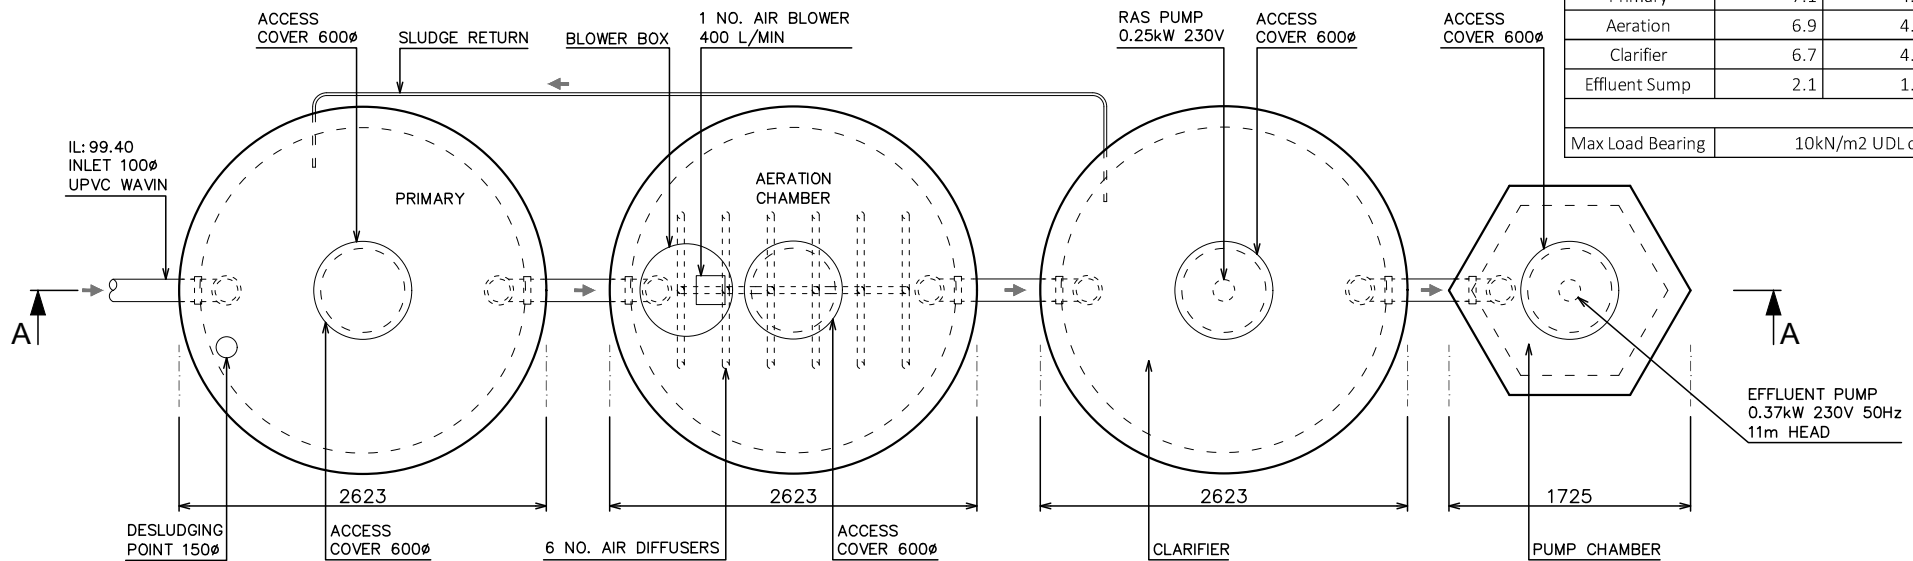

LAYOUT PLAN

40PE	Working Volume [m3]	Surface Area [m2]	Tank Weight [t]	Lid Weight [t]
Primary	7.1	4.5	5.5	2.2
Aeration	6.9	4.5	5.5	2.2
Clarifier	6.7	4.5	5.5	2.2
Effluent Sump	2.1	1.5	3.3	1.2
Max Load Bearing 10kN/m2 UDL or 1m overburden DL				