




THIS DRAWING TO BE READ IN CONJUNCTION WITH ALL RELEVANT DRAWINGS AND SPECIFICATIONS. DO NOT SCALE FROM THIS DRAWING. FIGURE DIMENSION ONLY TO BE USED. ALL DIMENSIONS ARE IN MILLIMETERS EXCEPT WHERE SHOWN. ANY DISCREPANCIES ON THIS DRAWING OR ON SITE ARE TO BE REPORTED TO THE BIOCYCLE LTD. THIS DRAWING IS THE PROPERTY OF BIOCYCLE LTD. IT IS A CONFIDENTIAL DOCUMENT AND MUST NOT BE COPIED, OR ITS CONTENT DIVULGED WITHOUT PRIOR WRITTEN CONSENT.

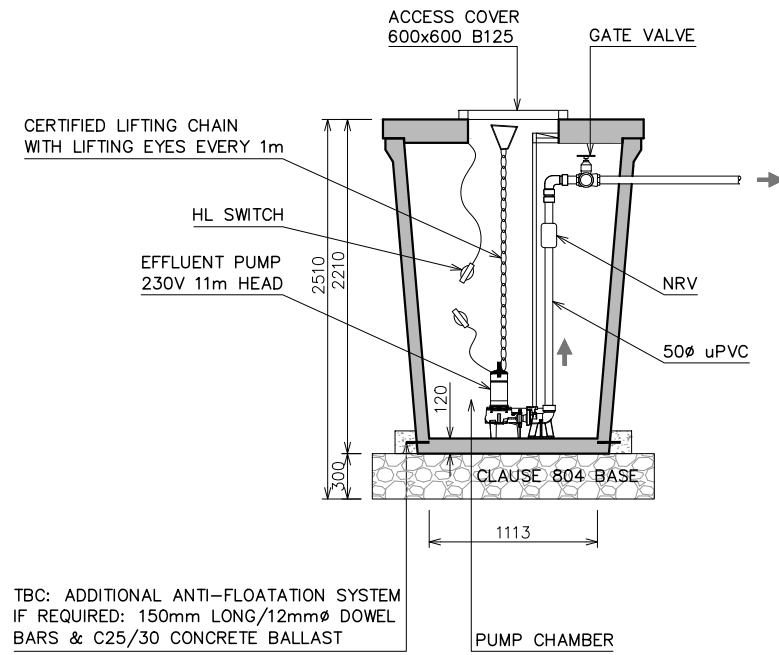

**SECTION A-A**

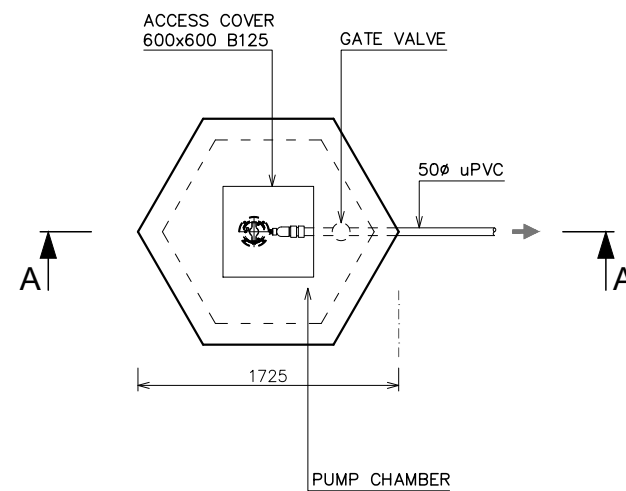

**LAYOUT PLAN**

REV.	DATE	DESCRIPTION
CLIENT:		
 Wastewater Treatment Solutions		
PROJECT:		
Biocycle Ltd. Dublin Main Office Unit 107 Baldoye Industrial Estate Dublin 13, Ireland		
PROJECT:		
3000 LITRE SMALL FOUL / STORM PUMP STATION		
Low Call: 1890 929 612 Tel: 01 8391000 Email: info@biocycle.ie		
SCALE: 1:50 @ A3		DRAWING STATUS: DRAFT FOR DISCUSSION PURPOSES ONLY
DATE: APRIL 2019		DRAWN BY: WALDEMAR DEBOWSKI
DRAWING NUMBER: 319-C01		REVISION: